


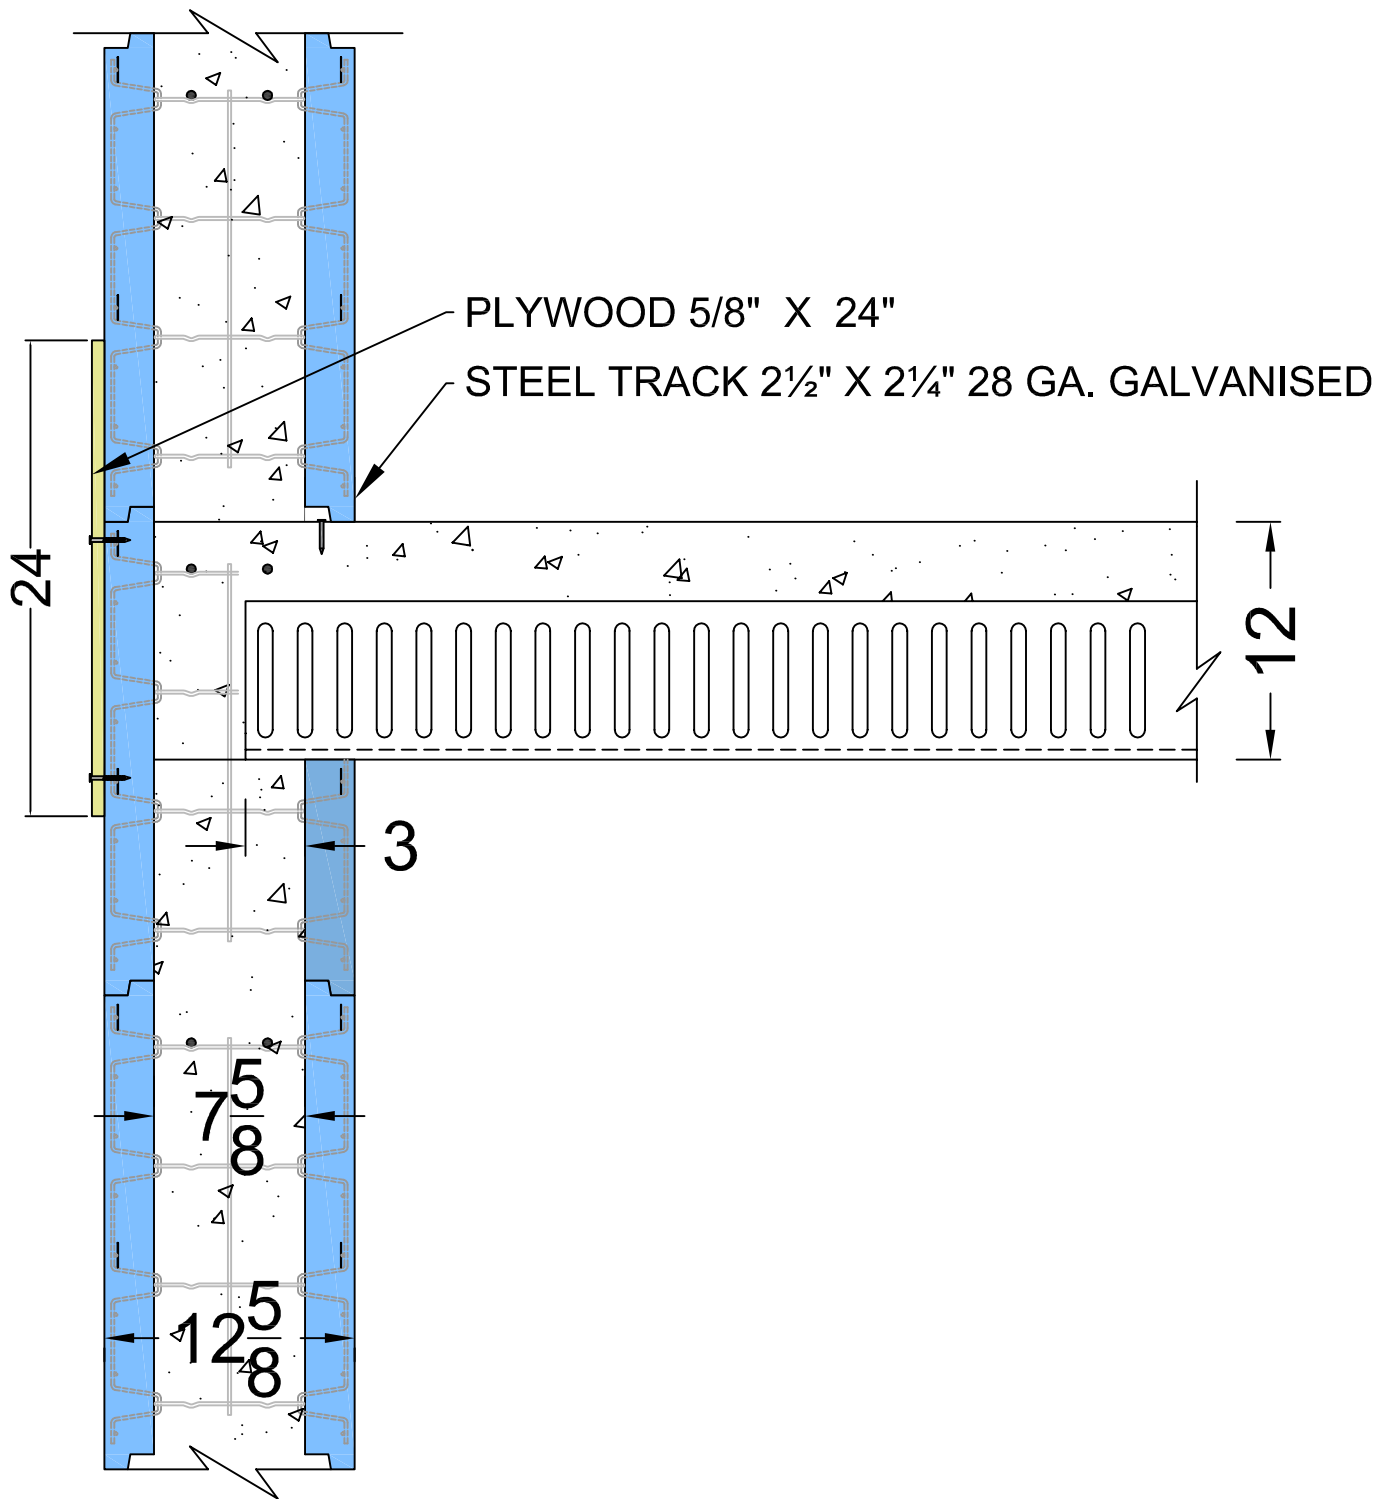

Installation details
 Polycrete / Comslab floor